


SHEET GENERAL NOTES

- ☀ LIGHT ON WALL
- ☹ LIGHT OFF WALL

TYPICAL RECEIVING GRATE, VIBRATORY FEEDER & HOPPER

1 NTS

PROFILE VIEW OF NORTH TUNNEL-CL
STATION

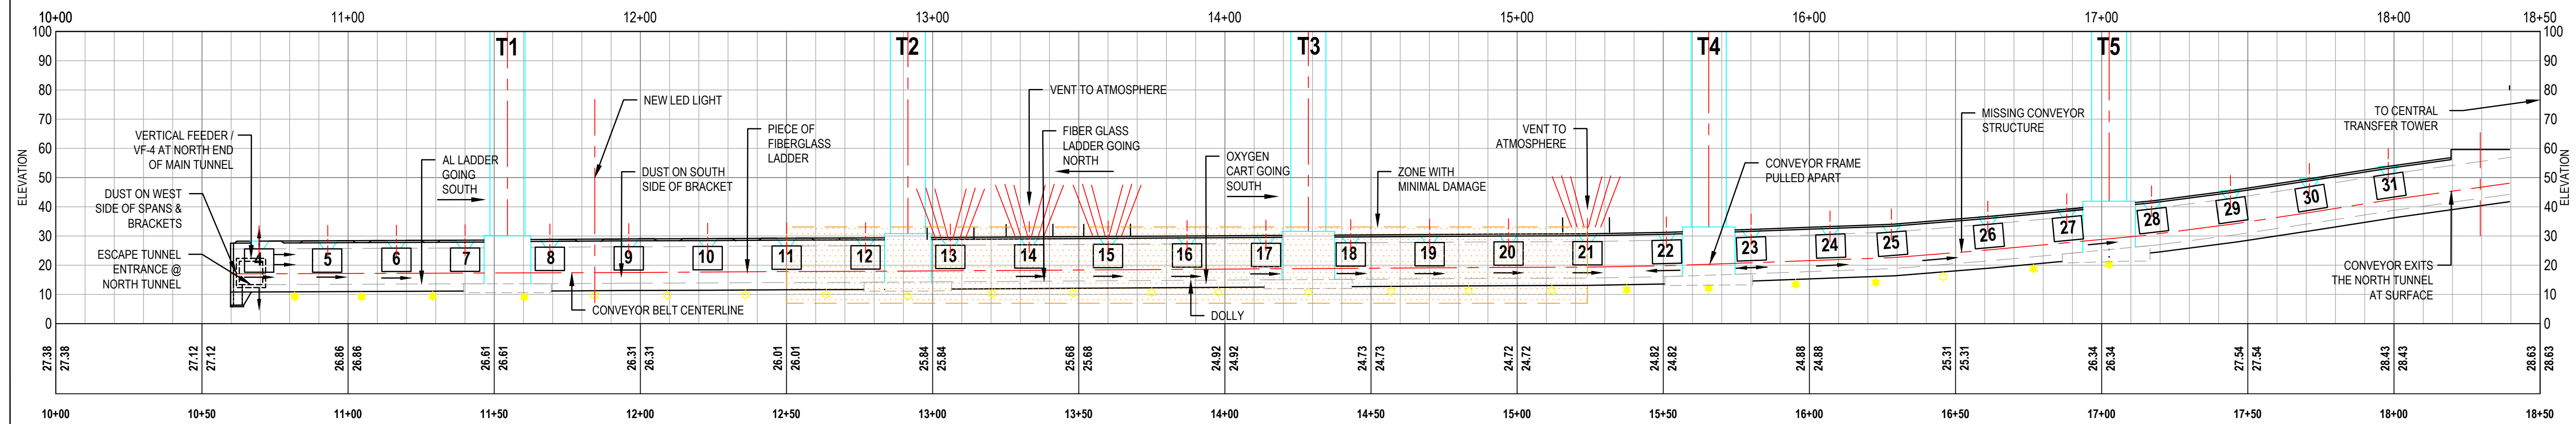

No.	Issue	Checked	Approved	Date	
Author	D. BRADY	Drafting Check	D. BRADY	Project Manager	N. FLOLID
Designer	D. DEMATTEO	Design Check	D. DEMATTEO	Project Director	D. HAMLIN

Bar is one inch on original size sheet
0 1"

GHD GHD Inc.
320 Goddard Way Suite 200
Irvine California 92618 USA
T 1 949 648 5200 F 1 949 648 5299



Client **CSX CURTIS BAY COAL TERMINAL**
Project **NORTH RECLAMATION TUNNEL 1910 BENHILL AVE. BALTIMORE, MD 21226**

Title **NORTH RECLAMATION TUNNEL PLAN & PROFILE**

Project No. **12568890** Date **January 22** Scale **AS SHOWN**

Sheet No. **FIGURE 1**