


PLAN - SOUTH RECLAIM TUNNEL  
NTS



SECTION A  
NTS

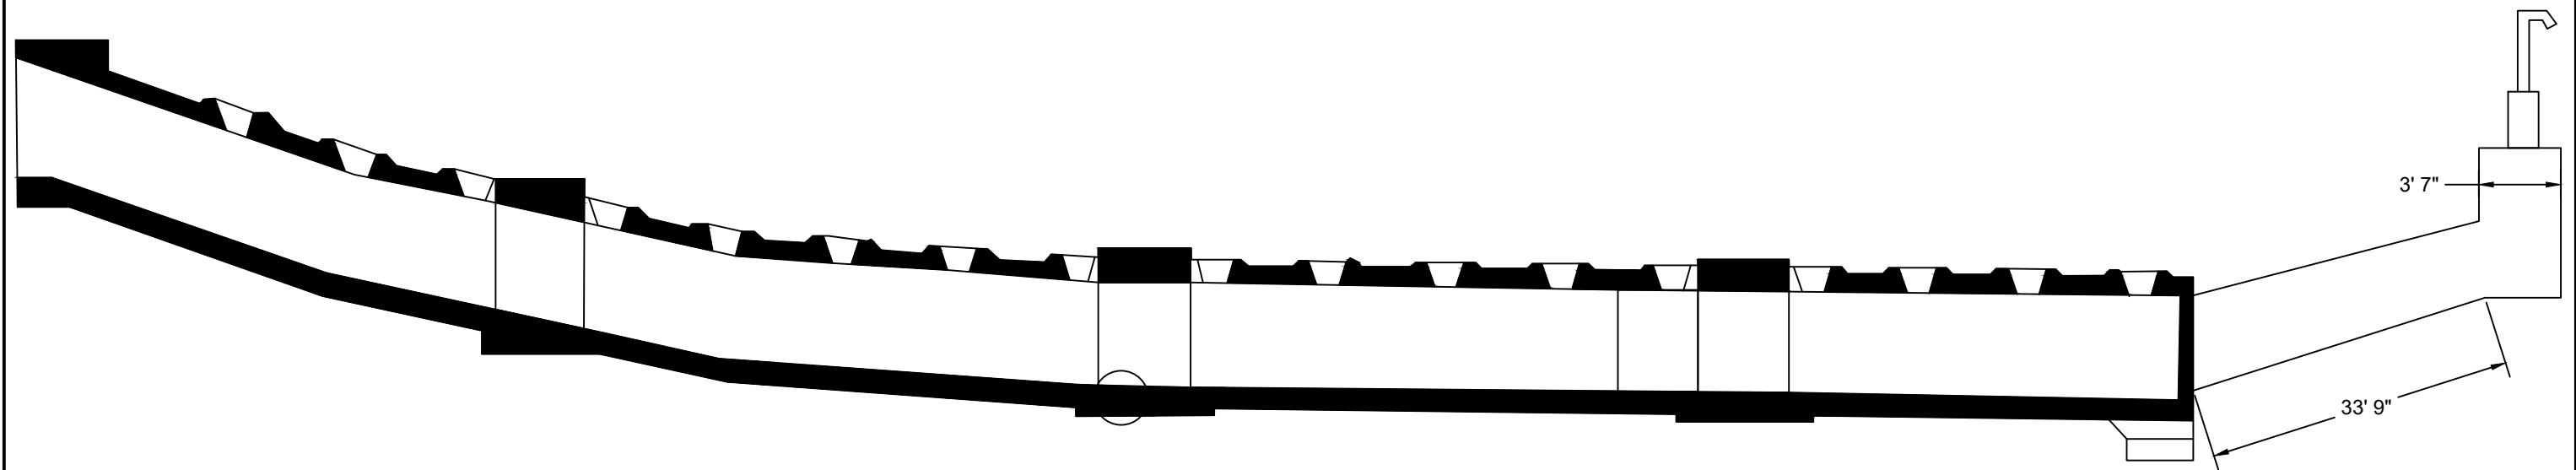

CSX TRANSPORTATION  
CURTIS BAY EXPLOSION  
BALTIMORE, MARYLAND

Project No. 12568890  
Date